

DocuSign City Council Transmittal Coversheet

PSA	6590-106
File Name	TWU Area Capital Projects Program-Phase 1
Purchasing Contact	Cori Power
City Council Target Date	March 23, 2021
Piggy Back Option	Not Applicable
Contract Expiration	N/A
Ordinance	21-492

CITY OF DENTON, TEXAS

STANDARD AGREEMENT FOR ENGINEERING RELATED PROFESSIONAL SERVICES

This AGREEMENT is between the City of Denton, a Texas home-rule municipality ("CITY"), and **Bridgefamer & Associates, Inc.**, with its corporate office at 2350 Valley View Lane STE 100, Dallas, TX 75234 and authorized to do business in Texas, ("ENGINEER"), for a PROJECT generally described as: TWU Area Capital Projects Program (the "PROJECT").

SECTION 1 **Scope of Services**

- A. The CITY hereby agrees to retain the ENGINEER, and the ENGINEER hereby agrees to perform, professional engineering services set forth in the Scope of Services attached hereto as Attachment A. These services shall be performed in connection with the PROJECT.
- B. Additional services, if any, will be requested in writing by the CITY. CITY shall not pay for any work performed by ENGINEER or its consultants, subcontractors and/or suppliers that has not been ordered in advance and in writing. It is specifically agreed that ENGINEER shall not be compensated for any additional work resulting from oral orders of any person.

SECTION 2 **Compensation and Term of Agreement**

- A. The ENGINEER shall be compensated for all services provided pursuant to this AGREEMENT in an amount not to exceed \$1,577,270.00 in the manner and in accordance with the fee schedule as set forth in Attachment B. Payment shall be considered full compensation for all labor, materials, supplies, and equipment necessary to complete the services described in Attachment A.
- B. Unless otherwise terminated pursuant to Section 6. D. herein, this AGREEMENT shall be for a term beginning upon the effective date, as described below, and shall continue for a period which may reasonably be required for the completion of the PROJECT, until the expiration of the funds, or completion of the PROJECT and acceptance by the CITY, whichever occurs first. ENGINEER shall proceed diligently with the PROJECT to completion as described in the PROJECT schedule as set forth in Attachment D.

SECTION 3 **Terms of Payment**

Payments to the ENGINEER will be made as follows:

A. Invoice and Payment

- (1) The Engineer shall provide the City sufficient documentation, including but not limited to meeting the requirements set forth in the PROJECT schedule as set forth in Attachment D to reasonably substantiate the invoices.
- (2) The ENGINEER will issue monthly invoices for all work performed under this AGREEMENT. Invoices for the uncontested performance of the particular services are due and payable within 30 days of receipt by City.
- (3) Upon completion of services enumerated in Section 1, the final payment of any balance for the uncontested performance of the services will be due within 30 days of receipt of the final invoice.
- (4) In the event of a disputed or contested billing, only that portion so contested will be withheld from payment, and the undisputed portion will be paid. The CITY will exercise reasonableness in contesting any bill or portion thereof. No interest will accrue on any contested portion of the billing until mutually resolved.
- (5) If the CITY fails to make payment in full to ENGINEER for billings contested in good faith within 60 days of the amount due, the ENGINEER may, after giving 7 days' written notice to CITY, suspend services under this AGREEMENT until paid in full. In the event of suspension of services, the ENGINEER shall have no liability to CITY for delays or damages caused the CITY because of such suspension of services.

SECTION 4 Obligations of the Engineer

Amendments to Section 4, if any, are included in Attachment C.

A. General

The ENGINEER will serve as the CITY's professional engineering representative under this AGREEMENT, providing professional engineering consultation and advice and furnishing customary services incidental thereto.

B. Standard of Care

The ENGINEER shall perform its services:

- (1) with the professional skill and care ordinarily provided by competent engineers practicing in the same or similar locality and under the same or similar circumstances and professional license; and

- (2) as expeditiously as is prudent considering the ordinary professional skill and care of a competent engineer.

C. Subsurface Investigations

- (1) The ENGINEER shall advise the CITY with regard to the necessity for subcontract work such as special surveys, tests, test borings, or other subsurface investigations in connection with design and engineering work to be performed hereunder. The ENGINEER shall also advise the CITY concerning the results of same. Such surveys, tests, and investigations shall be furnished by the CITY, unless otherwise specified in Attachment A.
- (2) In soils, foundation, groundwater, and other subsurface investigations, the actual characteristics may vary significantly between successive test points and sample intervals and at locations other than where observations, exploration, and investigations have been made. Because of the inherent uncertainties in subsurface evaluations, changed or unanticipated underground conditions may occur that could affect the total PROJECT cost and/or execution. These conditions and cost/execution effects are not the responsibility of the ENGINEER.

D. Preparation of Engineering Drawings

The ENGINEER will provide to the CITY the original drawings of all plans in ink on reproducible mylar sheets and electronic files in .pdf format, or as otherwise approved by CITY, which shall become the property of the CITY. CITY may use such drawings in any manner it desires; provided, however, that the ENGINEER shall not be liable for the use of such drawings for any project other than the PROJECT described herein.

E. Engineer's Personnel at Construction Site

- (1) The presence or duties of the ENGINEER's personnel at a construction site, whether as on-site representatives or otherwise, do not make the ENGINEER or its personnel in any way responsible for those duties that belong to the CITY and/or the CITY's construction contractors or other entities, and do not relieve the construction contractors or any other entity of their obligations, duties, and responsibilities, including, but not limited to, all construction methods, means, techniques, sequences, and procedures necessary for coordinating and completing all portions of the construction work in accordance with the AGREEMENT Documents and any health or safety precautions required by such construction work. The ENGINEER and its personnel have no authority to exercise any control over any construction contractor or other entity or their employees in connection with their work or any health or safety precautions.

- (2) Except to the extent of specific site visits expressly detailed and set forth in Attachment A, the ENGINEER or its personnel shall have no obligation or responsibility to visit the construction site to become familiar with the progress or quality of the completed work on the PROJECT or to determine, in general, if the work on the PROJECT is being performed in a manner indicating that the PROJECT, when completed, will be in accordance with the AGREEMENT Documents, nor shall anything in the AGREEMENT Documents or this AGREEMENT between CITY and ENGINEER be construed as requiring ENGINEER to make exhaustive or continuous on-site inspections to discover latent defects in the work or otherwise check the quality or quantity of the work on the PROJECT. If the ENGINEER makes on-site observation(s) of a deviation from the AGREEMENT Documents, the ENGINEER shall inform the CITY.
- (3) When professional certification of performance or characteristics of materials, systems or equipment is reasonably required to perform the services set forth in the Scope of Services, the ENGINEER shall be entitled to rely upon such certification to establish materials, systems or equipment and performance criteria to be required in the AGREEMENT Documents.

F. Opinions of Probable Cost, Financial Considerations, and Schedules

- (1) The ENGINEER shall provide opinions of probable costs based on the current available information at the time of preparation, in accordance with Attachment A.
- (2) In providing opinions of cost, financial analyses, economic feasibility projections, and schedules for the PROJECT, the ENGINEER has no control over cost or price of labor and materials; unknown or latent conditions of existing equipment or structures that may affect operation or maintenance costs; competitive bidding procedures and market conditions; time or quality of performance by third parties; quality, type, management, or direction of operating personnel; and other economic and operational factors that may materially affect the ultimate PROJECT cost or schedule. Therefore, the ENGINEER makes no warranty that the CITY's actual PROJECT costs, financial aspects, economic feasibility, or schedules will not vary from the ENGINEER's opinions, analyses, projections, or estimates.

G. Construction Progress Payments

Recommendations by the ENGINEER to the CITY for periodic construction progress payments to the construction contractor will be based on the ENGINEER's knowledge, information, and belief from selective sampling and observation that the work has progressed to the point indicated. Such recommendations do not represent that continuous or detailed examinations have been made by the ENGINEER to ascertain that

the construction contractor has completed the work in exact accordance with the AGREEMENT Documents; that the final work will be acceptable in all respects; that the ENGINEER has made an examination to ascertain how or for what purpose the construction contractor has used the moneys paid; that title to any of the work, materials, or equipment has passed to the CITY free and clear of liens, claims, security interests, or encumbrances; or that there are not other matters at issue between the CITY and the construction contractor that affect the amount that should be paid.

H. Record Drawings

Record drawings, if required, will be prepared, in part, on the basis of information compiled and furnished by others, and may not always represent the exact location, type of various components, or exact manner in which the PROJECT was finally constructed. The ENGINEER is not responsible for any errors or omissions in the information from others that is incorporated into the record drawings.

I. Right to Audit

- (1) ENGINEER agrees that the CITY shall, until the expiration of five (5) years after final payment under this AGREEMENT, have access to and the right to examine and photocopy any directly pertinent books, documents, papers and records of the ENGINEER involving transactions relating to this AGREEMENT. ENGINEER agrees that the CITY shall have access during normal working hours to all necessary ENGINEER facilities and shall be provided adequate and appropriate work space in order to conduct audits in compliance with the provisions of this section. The CITY shall give ENGINEER reasonable advance notice of intended audits.
- (2) ENGINEER further agrees to include in all its subconsultant agreements hereunder a provision to the effect that the subconsultant agrees that the CITY shall, until the expiration of five (5) years after final payment under the subcontract, have access to and the right to examine and photocopy any directly pertinent books, documents, papers and records of such subconsultant, involving transactions to the subcontract, and further, that the CITY shall have access during normal working hours to all subconsultant facilities, and shall be provided adequate and appropriate work space, in order to conduct audits in compliance with the provisions of this section together with subsection (3) hereof. CITY shall give subconsultant reasonable advance notice of intended audits.
- (3) ENGINEER and subconsultant agree to photocopy such documents as may be requested by the CITY. The CITY agrees to reimburse ENGINEER for the cost of copies at the rate published in the Texas Administrative Code in effect as of the time copying is performed.

J. INSURANCE

(1) ENGINEER'S INSURANCE

- a. Commercial General Liability – the ENGINEER shall maintain commercial general liability (CGL) and, if necessary, commercial umbrella insurance with a limit of not less than \$1,000,000.00 per each occurrence with a \$2,000,000.00 aggregate. If such Commercial General Liability insurance contains a general aggregate limit, it shall apply separately to this PROJECT or location.
 - i. The CITY shall be included as an additional insured with all rights of defense under the CGL, using ISO additional insured endorsement or a substitute providing equivalent coverage, and under the commercial umbrella, if any. This insurance shall apply as primary insurance with respect to any other insurance or self-insurance programs afforded to the CITY. The Commercial General Liability insurance policy shall have no exclusions or endorsements that would alter or nullify: premises/operations, products/completed operations, contractual, personal injury, or advertising injury, which are normally contained within the policy, unless the CITY specifically approves such exclusions in writing.
 - ii. ENGINEER waives all rights against the CITY and its agents, officers, directors and employees for recovery of damages to the extent these damages are covered by the commercial general liability or commercial umbrella liability insurance maintained in accordance with this AGREEMENT.
- b. Business Auto – the ENGINEER shall maintain business auto liability and, if necessary, commercial umbrella liability insurance with a limit of not less than \$1,000,000 each accident. Such insurance shall cover liability arising out of “any auto”, including owned, hired, and non-owned autos, when said vehicle is used in the course of the PROJECT. If the engineer owns no vehicles, coverage for hired or non-owned is acceptable.
 - i. ENGINEER waives all rights against the CITY and its agents, officers, directors and employees for recovery of damages to the extent these damages are covered by the business auto liability or commercial umbrella liability insurance obtained by ENGINEER pursuant to this AGREEMENT or under any applicable auto physical damage coverage.
- c. Workers' Compensation – ENGINEER shall maintain workers

compensation and employers liability insurance and, if necessary, commercial umbrella liability insurance with a limit of not less than \$100,000.00 each accident for bodily injury by accident or \$100,000.00 each employee for bodily injury by disease, with \$500,000.00 policy limit.

- i. ENGINEER waives all rights against the CITY and its agents, officers, directors and employees for recovery of damages to the extent these damages are covered by workers compensation and employer's liability or commercial umbrella insurance obtained by ENGINEER pursuant to this AGREEMENT.
- d. Professional Liability – ENGINEER shall maintain professional liability, a claims-made policy, with a minimum of \$1,000,000.00 per claim and aggregate. The policy shall contain a retroactive date prior to the date of the AGREEMENT or the first date of services to be performed, whichever is earlier. Coverage shall be maintained for a period of 5 years following the completion of the AGREEMENT. An annual certificate of insurance specifically referencing this PROJECT shall be submitted to the CITY for each year following completion of the AGREEMENT.

(2) GENERAL INSURANCE REQUIREMENTS

- a. Certificates of insurance evidencing that the ENGINEER has obtained all required insurance shall be attached to this AGREEMENT prior to its execution.
- b. Applicable policies shall be endorsed to name the CITY an Additional Insured thereon, subject to any defense provided by the policy, as its interests may appear. The term CITY shall include its employees, officers, officials, agents, and volunteers as respects the contracted services.
- c. Certificate(s) of insurance shall document that insurance coverage specified in this AGREEMENT are provided under applicable policies documented thereon.
- d. Any failure on part of the CITY to attach the required insurance documentation hereto shall not constitute a waiver of the insurance requirements.
- e. A minimum of thirty (30) days notice of cancellation or material change in coverage shall be provided to the CITY. A ten (10) days notice shall be acceptable in the event of non-payment of premium. Notice shall be sent to the respective Department Director (by name), City of Denton, 901 Texas Street, Denton, Texas 76209.

- f. Insurers for all policies must be authorized to do business in the State of Texas and have a minimum rating of A:V or greater, in the current A.M. Best Key Rating Guide or have reasonably equivalent financial strength and solvency to the satisfaction of Risk Management.
- g. Any deductible or self insured retention in excess of \$25,000.00 that would change or alter the requirements herein is subject to approval by the CITY in writing, if coverage is not provided on a first-dollar basis. The CITY, at its sole discretion, may consent to alternative coverage maintained through insurance pools or risk retention groups. Dedicated financial resources or letters of credit may also be acceptable to the CITY.
- h. Applicable policies shall each be endorsed with a waiver of subrogation in favor of the CITY as respects the PROJECT.
- i. The CITY shall be entitled, upon its request and without incurring expense, to review the ENGINEER's insurance policies including endorsements thereto and, at the CITY's discretion; the ENGINEER may be required to provide proof of insurance premium payments.
- j. Lines of coverage, other than Professional Liability, underwritten on a claims-made basis, shall contain a retroactive date coincident with or prior to the date of the AGREEMENT. The certificate of insurance shall state both the retroactive date and that the coverage is claims-made.
- k. Coverages, whether written on an occurrence or claims-made basis, shall be maintained without interruption nor restrictive modification or changes from date of commencement of the PROJECT until final payment and termination of any coverage required to be maintained after final payments.
- l. The CITY shall not be responsible for the direct payment of any insurance premiums required by this AGREEMENT.
- m. Sub consultants and subcontractors to/of the ENGINEER shall be required by the ENGINEER to maintain the same or reasonably equivalent insurance coverage as required for the ENGINEER. When sub consultants/subcontractors maintain insurance coverage, ENGINEER shall provide CITY with documentation thereof on a certificate of insurance.

K. Independent Consultant

The ENGINEER agrees to perform all services as an independent consultant and not as a subcontractor, agent, or employee of the CITY. The doctrine of *respondeat superior* shall not apply.

L. Disclosure

The ENGINEER acknowledges to the CITY that it has made full disclosure in writing of any existing conflicts of interest or potential conflicts of interest, including personal financial interest, direct or indirect, in property abutting the proposed PROJECT and business relationships with abutting property cities. The ENGINEER further acknowledges that it will make disclosure in writing of any conflicts of interest that develop subsequent to the signing of this AGREEMENT and prior to final payment under the AGREEMENT.

M. Asbestos or Hazardous Substances

- (1) If asbestos or hazardous substances in any form are encountered or suspected, the ENGINEER will stop its own work in the affected portions of the PROJECT to permit testing and evaluation.
- (2) If asbestos or other hazardous substances are suspected, the CITY may request the ENGINEER to assist in obtaining the services of a qualified subcontractor to manage the remediation activities of the PROJECT.

N. Permitting Authorities - Design Changes

If permitting authorities require design changes so as to comply with published design criteria and/or current engineering practice standards which the ENGINEER should have been aware of at the time this AGREEMENT was executed, the ENGINEER shall revise plans and specifications, as required, at its own cost and expense. However, if design changes are required due to the changes in the permitting authorities' published design criteria and/or practice standards criteria which are published after the date of this AGREEMENT which the ENGINEER could not have been reasonably aware of, the ENGINEER shall notify the CITY of such changes and an adjustment in compensation will be made through an amendment to this AGREEMENT.

O. Schedule

ENGINEER shall manage the PROJECT in accordance with the schedule developed per Attachment D to this AGREEMENT.

P. Equal Opportunity

- (1) **Equal Employment Opportunity:** ENGINEER and ENGINEER's agents

shall engage in any discriminatory employment practice. No person shall, on the grounds of race, sex, sexual orientation, age, disability, creed, color, genetic testing, or national origin, be refused the benefits of, or be otherwise subjected to discrimination under any activities resulting from this AGREEMENT.

- (2) **Americans with Disabilities Act (ADA) Compliance:** ENGINEER and ENGINEER's agents shall not engage in any discriminatory employment practice against individuals with disabilities as defined in the ADA.

SECTION 5 **Obligations of the City**

Amendments to Section 5, if any, are included in Attachment C.

A. City-Furnished Data

ENGINEER may rely upon the accuracy, timeliness, and completeness of the information provided by the CITY.

B. Access to Facilities and Property

The CITY will make its facilities accessible to the ENGINEER as required for the ENGINEER's performance of its services. The CITY will perform, at no cost to the ENGINEER, such tests of equipment, machinery, pipelines, and other components of the CITY's facilities as may be required in connection with the ENGINEER's services. The CITY will be responsible for all acts of the CITY's personnel.

C. Advertisements, Permits, and Access

Unless otherwise agreed to in the Scope of Services, the CITY will obtain, arrange, and pay for all advertisements for bids; permits and licenses required by local, state, or federal authorities; and land, easements, rights-of-way, and access necessary for the ENGINEER's services or PROJECT construction.

D. Timely Review

The CITY will examine the ENGINEER's studies, reports, sketches, drawings, specifications, proposals, and other documents; obtain advice of an attorney, insurance counselor, accountant, auditor, bond and financial advisors, and other consultants as the CITY deems appropriate; and render in writing decisions required by the CITY in a timely manner in accordance with the PROJECT schedule prepared in accordance with Attachment D.

E. Prompt Notice

The CITY will give prompt written notice to the ENGINEER whenever CITY observes or becomes aware of any development that affects the scope or timing of the ENGINEER's services or of any defect in the work of the ENGINEER or construction contractors.

F. Asbestos or Hazardous Substances Release.

- (1) CITY acknowledges ENGINEER will perform part of the work at CITY's facilities that may contain hazardous materials, including asbestos containing materials, or conditions, and that ENGINEER had no prior role in the generation, treatment, storage, or disposition of such materials. In consideration of the associated risks that may give rise to claims by third parties or employees of City, City hereby releases ENGINEER from any damage or liability related to the presence of such materials.
- (2) The release required above shall not apply in the event the discharge, release or escape of hazardous substances, contaminants, or asbestos is a result of ENGINEER's negligence or if ENGINEER brings such hazardous substance, contaminant or asbestos onto the PROJECT.

G. Contractor Indemnification and Claims

The CITY agrees to include in all construction contracts the provisions of Article IV.E. regarding the ENGINEER's Personnel at Construction Site, and provisions providing for contractor indemnification of the CITY and the ENGINEER for contractor's negligence.

H. Contractor Claims and Third-Party Beneficiaries

- (1) The CITY agrees to include the following clause in all contracts with construction contractors and equipment or materials suppliers:

"Contractors, subcontractors and equipment and materials suppliers on the PROJECT, or their sureties, shall maintain no direct action against the ENGINEER, its officers, employees, and subcontractors, for any claim arising out of, in connection with, or resulting from the engineering services performed. Only the CITY will be the beneficiary of any undertaking by the ENGINEER."
- (2) This AGREEMENT gives no rights or benefits to anyone other than the CITY and the ENGINEER and there are no third-party beneficiaries.
- (3) The CITY will include in each agreement it enters into with any other entity or person regarding the PROJECT a provision that such entity or person shall have no third-party beneficiary rights under this AGREEMENT.
- (4) Nothing contained in this Section H. shall be construed as a waiver of any right

the CITY has to bring a claim against ENGINEER.

I. CITY's Insurance

- (1) The CITY may maintain property insurance on certain pre-existing structures associated with the PROJECT.
- (2) The CITY may secure Builders Risk/Installation insurance at the replacement cost value of the PROJECT. The CITY may provide ENGINEER a copy of the policy or documentation of such on a certificate of insurance.

J. Litigation Assistance

The Scope of Services does not include costs of the ENGINEER for required or requested assistance to support, prepare, document, bring, defend, or assist in litigation undertaken or defended by the CITY. In the event CITY requests such services of the ENGINEER, this AGREEMENT shall be amended or a separate agreement will be negotiated between the parties.

K. Changes

The CITY may make or approve changes within the general Scope of Services in this AGREEMENT. If such changes affect the ENGINEER's cost of or time required for performance of the services, an equitable adjustment will be made through an amendment to this AGREEMENT with appropriate CITY approval.

SECTION 6 **General Legal Provisions**

Amendments to Section 6, if any, are included in Attachment C.

A. Authorization to Proceed

ENGINEER shall be authorized to proceed with this AGREEMENT upon receipt of a written Notice to Proceed from the CITY.

B. Reuse of Project Documents

All designs, drawings, specifications, documents, and other work products of the ENGINEER, whether in hard copy or in electronic form, are instruments of service for this PROJECT, whether the PROJECT is completed or not. Reuse, change, or alteration by the CITY or by others acting through or on behalf of the CITY of any such instruments of service without the written permission of the ENGINEER will be at the CITY's sole risk. The CITY shall own the final designs, drawings, specifications and documents.

C. Force Majeure

The ENGINEER is not responsible for damages or delay in performance caused by acts of God, strikes, lockouts, accidents, or other events beyond the control of the ENGINEER that prevent ENGINEER's performance of its obligations hereunder.

D. Termination

(1) This AGREEMENT may be terminated:

- a. by the City for its convenience upon 30 days' written notice to ENGINEER.
- b. by either the CITY or the ENGINEER for cause if either party fails substantially to perform through no fault of the other and the nonperforming party does not commence correction of such nonperformance within 5 days' written notice or thereafter fails to diligently complete the correction.

(2) If this AGREEMENT is terminated for the convenience of the City, the ENGINEER will be paid for termination expenses as follows:

- a. Cost of reproduction of partial or complete studies, plans, specifications or other forms of ENGINEER'S work product;
- b. Out-of-pocket expenses for purchasing electronic data files and other data storage supplies or services;
- c. The time requirements for the ENGINEER'S personnel to document the work underway at the time of the CITY'S termination for convenience so that the work effort is suitable for long time storage.

(3) Prior to proceeding with termination services, the ENGINEER will submit to the CITY an itemized statement of all termination expenses. The CITY'S approval will be obtained in writing prior to proceeding with termination services.

E. Suspension, Delay, or Interruption to Work

The CITY may suspend, delay, or interrupt the services of the ENGINEER for the convenience of the CITY. In the event of such suspension, delay, or interruption, an equitable adjustment in the PROJECT's schedule, commitment and cost of the ENGINEER's personnel and subcontractors, and ENGINEER's compensation will be made.

F. Indemnification

IN ACCORDANCE WITH TEXAS LOCAL GOVERNMENT CODE SECTION 271.904, THE ENGINEER SHALL INDEMNIFY OR HOLD HARMLESS THE CITY AGAINST LIABILITY FOR ANY DAMAGE COMMITTED BY THE ENGINEER OR ENGINEER'S AGENT, CONSULTANT UNDER CONTRACT, OR ANOTHER ENTITY OVER WHICH THE ENGINEER EXERCISES CONTROL TO THE EXTENT THAT THE DAMAGE IS CAUSED BY OR RESULTING FROM AN ACT OF NEGLIGENCE, INTENTIONAL TORT, INTELLECTUAL PROPERTY INFRINGEMENT, OR FAILURE TO PAY A SUBCONTRACTOR OR SUPPLIER. CITY IS ENTITLED TO RECOVER ITS REASONABLE ATTORNEY'S FEES IN PROPORTION TO THE ENGINEER'S LIABILITY.

G. Assignment

Neither party shall assign all or any part of this AGREEMENT without the prior written consent of the other party.

H. Jurisdiction

The law of the State of Texas shall govern the validity of this AGREEMENT, its interpretation and performance, and any other claims related to it. The venue for any litigation related to this AGREEMENT shall be Denton County, Texas.

I. Severability and Survival

If any of the provisions contained in this AGREEMENT are held for any reason to be invalid, illegal, or unenforceable in any respect, such invalidity, illegality, or unenforceability will not affect any other provision, and this AGREEMENT shall be construed as if such invalid, illegal, or unenforceable provision had never been contained herein. Sections 5.F., 6.B., 6.D., 6.F., 6.H., and 6.I. shall survive termination of this AGREEMENT for any cause.

J. Observe and Comply

ENGINEER shall at all times observe and comply with all federal and State laws and regulations and with all City ordinances and regulations which in any way affect this AGREEMENT and the work hereunder, and shall observe and comply with all orders, laws ordinances and regulations which may exist or may be enacted later by governing bodies having jurisdiction or authority for such enactment. No plea of misunderstanding or ignorance thereof shall be considered. **ENGINEER AGREES TO DEFEND, INDEMNIFY AND HOLD HARMLESS CITY AND ALL OF ITS OFFICERS, AGENTS AND EMPLOYEES FROM AND AGAINST ALL CLAIMS OR LIABILITY ARISING OUT OF THE VIOLATION OF ANY SUCH ORDER, LAW, ORDINANCE, OR REGULATION, WHETHER IT BE BY ITSELF OR ITS EMPLOYEES.**

K. Immigration Nationality Act

ENGINEER shall verify the identity and employment eligibility of its employees who perform work under this AGREEMENT, including completing the Employment Eligibility Verification Form (I-9). Upon request by CITY, ENGINEER shall provide CITY with copies of all I-9 forms and supporting eligibility documentation for each employee who performs work under this AGREEMENT. ENGINEER shall adhere to all Federal and State laws as well as establish appropriate procedures and controls so that no services will be performed by any ENGINEER employee who is not legally eligible to perform such services. **ENGINEER SHALL INDEMNIFY CITY AND HOLD CITY HARMLESS FROM ANY PENALTIES, LIABILITIES, OR LOSSES DUE TO VIOLATIONS OF THIS PARAGRAPH BY ENGINEER, ENGINEER'S EMPLOYEES, SUBCONTRACTORS, AGENTS, OR LICENSEES.** CITY, upon written notice to ENGINEER, shall have the right to immediately terminate this AGREEMENT for violations of this provision by ENGINEER.

L. Prohibition On Contracts With Companies Boycotting Israel

ENGINEER acknowledges that in accordance with Chapter 2270 of the Texas Government Code, CITY is prohibited from entering into a contract with a company for goods or services unless the contract contains a written verification from the company that it: (1) does not boycott Israel; and (2) will not boycott Israel during the term of the contract. The terms "boycott Israel" and "company" shall have the meanings ascribed to those terms in Section 808.001 of the Texas Government Code. ***By signing this AGREEMENT, ENGINEER certifies that ENGINEER'S signature provides written verification to the CITY that ENGINEER: (1) does not boycott Israel; and (2) will not boycott Israel during the term of the AGREEMENT.*** Failure to meet or maintain the requirements under this provision will be considered a material breach.

M. Prohibition On Contracts With Companies Doing Business with Iran, Sudan, or a Foreign Terrorist Organization

Section 2252 of the Texas Government Code restricts CITY from contracting with companies that do business with Iran, Sudan, or a foreign terrorist organization. ***By signing this AGREEMENT, ENGINEER certifies that ENGINEER'S signature provides written verification to the CITY that ENGINEER, pursuant to Chapter 2252, is not ineligible to enter into this AGREEMENT and will not become ineligible to receive payments under this AGREEMENT by doing business with Iran, Sudan, or a foreign terrorist organization.*** Failure to meet or maintain the requirements under this provision will be considered a material breach.

N. Certificate of Interested Parties Electronic Filing

In 2015, the Texas Legislature adopted House Bill 1295, which added section 2252.908

of the Government Code. The law states that the City may not enter into this contract unless the Contractor submits a disclosure of interested parties (Form 1295) to the City at the time the Contractor submits the signed contract. The Texas Ethics Commission has adopted rules requiring the business entity to file Form 1295 electronically with the Commission.

Contractor will be required to furnish a Certificate of Interest Parties before the contract is awarded, in accordance with Government Code 2252.908.

The contractor shall:

1. Log onto the State Ethics Commission Website at :
https://www.ethics.state.tx.us/whatsnew/elf_info_form1295.htm
2. Register utilizing the tutorial provided by the State
3. Print a copy of the completed Form 1295
4. Enter the Certificate Number on page 2 of this contract.
5. Complete and sign the Form 1295
6. Email the form to purchasing@cityofdenton.com with the contract number in the subject line. (EX: Contract 1234 – Form 1295)

The City must acknowledge the receipt of the filed Form 1295 not later than the 30th day after Council award. Once a Form 1295 is acknowledged, it will be posted to the Texas Ethics Commission's website within seven business days.

O. Prohibition Against Personal Interest In Contracts

No officer, employee, independent consultant, or elected official of the City who is involved in the development, evaluation, or decision-making process of the performance of any solicitation shall have a financial interest, direct or indirect, in the Contract resulting from that solicitation as defined in the City's Ethic Ordinance 18-757 and in the City Charter chapter 2 article XI(Ethics). Any willful violation of this section shall constitute impropriety in office, and any officer or employee guilty thereof shall be subject to disciplinary action up to and including dismissal. Any violation of this provision, with the knowledge, expressed or implied, of the Contractor shall render the Contract voidable by the City. The Engineer shall complete and submit the City's Conflict of Interest Questionnaire.

P. Agreement Documents

This AGREEMENT, including its attachments and schedules, constitutes the entire AGREEMENT, which supersedes all prior written or oral understandings, and may only be changed by a written amendment executed by both parties. This AGREEMENT may be executed in one or more counterparts and each counterpart shall, for all purposes, be deemed an original, but all such counterparts shall together constitute but one and the same instrument. The following attachments and schedules are hereby made a part of

this AGREEMENT:

- Attachment A - Scope of Services
- Attachment B - Compensation
- Attachment C - Amendments to Standard Agreement for Engineering Services
- Attachment D - Project Schedule
- Attachment E - Location Map

These documents make up the AGREEMENT documents and what is called for by one shall be as binding as if called for by all. In the event of an inconsistency or conflict in any of the provisions of the AGREEMENT documents, the inconsistency or conflict shall be resolved by giving precedence first to the written AGREEMENT then to the AGREEMENT documents in the order in which they are listed above.

Duly executed by each party's designated representative to be effective on the date subscribed by the City Manager.

ENGINEER

CITY OF DENTON, TEXAS

BY: DocuSigned by:
Mansoor Ahsan
FF1197995327401
AUTHORIZED SIGNATURE

BY: DocuSigned by:
Sara Hensley
5236DB296270423...
SARA HENSLEY, INTERIM CITY MANAGER

Printed Name: Mansoor Ahsan

ATTEST:
ROSA RIOS, CITY SECRETARY

Title: Chief Executive Officer

BY: DocuSigned by:
Rosa Rios
1C5CA8C5E175493...

972-231-8800
PHONE NUMBER


APPROVED AS TO LEGAL FORM:
AARON LEAL, CITY ATTORNEY

Ahsan@bridgefarmer.com
EMAIL ADDRESS

BY: DocuSigned by:
Marcella Lunn
4B070831B4AA438...

2020-582443
TEXAS ETHICS COMMISSION
1295 CERTIFICATE NUMBER

THIS AGREEMENT HAS BEEN
BOTH REVIEWED AND APPROVED
as to financial and operational obligations and
business terms.

DocuSigned by:

CE9F2B4E4B6745F
SIGNATURE

Rebecca Diviney
PRINTED NAME

Director of Capital Projects/City Engineer
TITLE

Capital Projects - Engineering
DEPARTMENT



ATTACHMENT "A"

Scope for Engineering Design Related Services for Street Improvements

The scope set forth herein defines the work to be performed by the ENGINEER in completing the project. Both the CITY and ENGINEER have attempted to clearly define the work to be performed and address the needs of the Project.

OBJECTIVE

The objective of this project is to complete 30% PS&E for TWU Area capital Projects Program – Phase 1, and to perform a final quiet zone study for Mingo Road.

The project will be separated into five (5) components as detailed below:

- 1) *Mingo Road at Ruddell Street Intersection Improvements: Design of intersection improvements to the Mingo/Ruddell intersection to include a 4-lane divided (curb & gutter) typical section for Ruddell, and a 3-lane urban (curb & gutter) typical section with turn lanes for Mingo. Also perform a feasibility analysis to relocate sanitary sewer along the re-alignment of Ruddell Street. Ruddell Street will be re-aligned to cross UPRR east of the existing intersection with Mingo Road, reconnecting to the existing Ruddell alignment near Texas Street.*
- 2) *Mingo Road from Bell Avenue to Ruddell Street: Design of roadway and pedestrian improvements to widen Mingo Road to a 3-lane urban (curb & gutter) typical section with turn lanes at significant intersections, and to add a 10 foot wide trail on one side of the roadway.*
- 3) *Mingo Road from Ruddell Street to Mockingbird Lane: Design of roadway and pedestrian improvements to widen Mingo Road to a 3-lane urban (curb & gutter) typical section with turn lanes at significant intersections, and to add a 10 foot wide trail on one side of the roadway.*
- 4) *Ruddell Street from US 380 to Mingo Road:*
 - a. *Design of interim improvements to widen Ruddell Street to a 3-lane typical section.*
 - b. *Design of permanent improvements to widen Ruddell Street to include 2-12' lanes, a 14' continuous left turn center lane, 2-8' parking lanes, an 8' sidewalk in the northbound parkway, a 10' sidewalk in the southbound parkway, and improvements at the US 380 / Ruddell intersection to provide pedestrian connectivity to all corners.*
- 5) *Perform a quiet zone study for Mingo Road along the project extents.*

The approximate limits of the proposed project are shown in Attachment E.

Work includes, but is not limited to, project management, topographic survey, Level C/D SUE, right-of-way and easement documentation, preparation of 30% PS&E, preparation of exhibits for right-of-way and easement acquisition, preparation of interim exhibits for City Council presentations, and additional task orders as necessary to accomplish this objective.

WORK TO BE PERFORMED

- Task 1. Design Management
- Task 2. Conceptual Design, for Components 1,2,3,4
- Task 3. Preliminary (30%) Design, for Components 1,2,3,4
- Task 4. Level A-D Subsurface Utility Engineering, for Components 1,2,3,4
- Task 5. Exhibits and legal descriptions for ROW/Easements, for Components 1,2,3,4
- Task 6. Design Survey, for Components 1,2,3,4
- Task 7. Quiet Zone Study for Mingo Road, Component 5

TASK 1. DESIGN MANAGEMENT.

ENGINEER will manage the work outlined in this scope to ensure efficient and effective use of ENGINEER's and CITY's time and resources. ENGINEER will manage change, communicate effectively, coordinate internally and externally as needed, and proactively address issues with the CITY's Project Manager and others as necessary to make progress on the work.

1.1. Managing the Team

- Lead, manage and direct design team activities
- Ensure quality control is practiced in performance of the work
- Communicate internally among team members
- Task and allocate team resources

1.2. Communications and Reporting

- Attend a pre-design project kickoff/chartering meeting with CITY staff to confirm and clarify scope, understand CITY objectives, and ensure economical and functional designs that meet CITY requirements
- Conduct review meetings with the CITY at the end of each design phase
- Prepare invoices, in accordance with Attachment B to this Standard Agreement and submit monthly in the format requested by the CITY.
- Prepare and submit monthly progress reports in the format provided by the respective CITY Department.
- Prepare and submit baseline Project Schedule initially, and Project Schedule updates with a schedule narrative monthly.

- Coordinate with other agencies and entities as necessary for the design of the proposed infrastructure, and provide and obtain information needed to prepare the design
- With respect to coordination with permitting authorities, ENGINEER shall communicate with permitting authorities such that their regulatory requirements are appropriately reflected in the designs. ENGINEER shall work with regulatory authorities to obtain approval of the designs, and make changes necessary to meet their requirements, as part of the design scope.

DELIVERABLES

- A. Meeting summaries with action items
- B. Monthly invoices
- C. Monthly progress reports
- D. Baseline design schedule

TASK 2. CONCEPTUAL DESIGN

The Conceptual Design shall be submitted to CITY per the approved Project Schedule. Conceptual designs shall be performed for each of components 1, 2, 3 and 4 independently.

The purpose of the conceptual design is for the ENGINEER to identify, develop, communicate, and recommend the design concept that successfully addresses the design problem, and to obtain the CITY's endorsement of this concept. ENGINEER will develop the conceptual design of the infrastructure as follows.

2.1. Data Collection

- In addition to data obtained from the CITY, ENGINEER will research and make efforts to obtain pertinent information to aid in coordination of the proposed improvements with any planned future improvements that may influence the project. ENGINEER will also identify and seek to obtain data for existing conditions that may impact the project including; utilities, agencies (TxDOT and railroads), City Master Plans, and property ownership as available from the Tax Assessor's office.

2.2. ENGINEER will develop conceptual design concepts and communicate these to the city, using design exhibits where needed, in order to convey the design intent and receive the consent of the CITY prior to proceeding to the final design. A formal plans submittal will not be made for this task; however, up to 3 exhibits will be prepared for each of the listed 5 components, as needed for use by the City of Denton in internal and/or public meetings.

TASK 3. PRELIMINARY DESIGN

Preliminary PS&E (30% Level) shall be submitted to CITY per the approved Project Schedule. Preliminary designs shall be performed for each of components 1, 2, 3 and 4 independently.

ENGINEER will develop the preliminary design of the infrastructure as follows:

3.1. Development of Preliminary Design Drawings shall include the following:

- Traffic Control Plan updated to reflect any changes as a result of the conceptual design submittal while also including all construction signage and pavement markings which will be in accordance with the latest edition of the Texas Manual on Uniform Traffic Control Devices.
- A Project Control Sheet, showing all Control Points, used or set while gathering data. Generally on a scale of not less than 1:400. The following information shall be indicated for each Control Point: Identified (existing City Monument #8901, PK Nail, 5/8" Iron Rod); X, Y and Z Coordinates, in an identified coordinate system, and a referred bearing base. Z coordinate on City Datum only; descriptive location (i.e. set in the centerline of the inlet in the South curb line of North Side Drive at the East end of radius at the Southeast corner of North Side Drive and North Main Street).
- Existing and proposed typical section sheets.
- Roadway plan and profile sheets displaying station and coordinate data for all horizontal alignment P.C.'s, P.T.'s, P.I.'s; station and elevation data of all vertical profile P.C.'s, P.T.'s, P.I.'s, low points, and high points; lengths of vertical curves, grades, K values, e, and vertical clearances where required.
- Roadway Cross sections
- No less than two bench marks plan/profile sheet.
- Bearings given on all proposed centerlines, or baselines.
- Station equations relating utilities to paving, when appropriate.
- Preliminary roadway details.
- A drainage area map will be drawn at maximum 1" = 200' scale from available 2-foot contour data with the contours labeled. Data source and year will be provided by the CITY.
- Culvert and Stormdrain Plan & Profile Sheets, including inlet and hydraulic calculations
- Preliminary signing and pavement marking layouts.
- Grading Plans
- Pedestrian & bicycle path plans
- Retaining wall plans

DELIVERABLES

- A. 30% Plans
- B. 30% Specifications
- C. 30% Estimate

TASK 4. LEVEL A-D SUBSURFACE UTILITY ENGINEERING (SUE)

Engineer will perform level A/B SUE within the existing and proposed Right-of-Way for Mingo Road, the adjacent cross streets within 200 feet of Mingo Road, and along the proposed realignment and widening of Ruddell Street. Additionally, Engineer will perform sixteen (24) level A test holes once level B data has been reviewed.

DELIVERABLES

- A. A CAD file will be prepared depicting the type and horizontal location of the utilities based on records research and field investigations. The size of each utility will be presented in the utility file if this information is indicated on available record drawings. A summary sheet of test hole coordinate data and depth information will be provided, and utility locations will be depicted in the 30% and later plan submittal drawings.

TASK 5. ROW / EASEMENT SERVICES.

ENGINEER will support and perform activities related to ROW and land as outlined below, per scoping direction and guidance from the CITY's Project Manager.

5.1. Right-of-Way Research

- The ENGINEER shall determine rights-of-way, easements needs for construction of the project. Required temporary and permanent easements will be identified based on available information and recommendations will be made for approval by the CITY.

5.2. Right-of-Way/Easement Preparation and Submittal.

- The ENGINEER shall prepare documents to be used to obtain right-of-way and permanent and/or temporary easements required to construct the improvements.

The documentation shall be provided in conformance with the checklists and templates.

DELIVERABLES

- A. Exhibits and meets and bounds provided on CITY forms for:

- 5 copies of up to 69 signed and sealed temporary construction easements / right-of-way acquisition documents

TASK 6. TOPO DESIGN SURVEY

ENGINEER will provide topographic design survey within the Mingo Road Right-of-Way along the project limits, as well as within 100 feet of Mingo Road at cross streets, along the proposed re-alignment of Ruddell, along the proposed widening of Ruddell, at the intersection of US 380 & Ruddell and within 100' of the intersection, and along Nottingham 300 feet north & south of Mingo. Surveyor will coordinate with railroad as needed. This includes:

- Survey Control
- Survey cross sections on 50' stations with details of any significant topographic features in between along roadways as shown on exhibit. Topo will extend 25' beyond the ROW on the northwesterly side and within 25' of the centerline of the UPRR rail.
- Tie abutments, columns and/or bridge deck and bottom of outside beam on existing bridge structures
- Tie storm drain structures with size and flowline
- Tie all visible utility features with invert and flowline, pipe size and direction, overhead electric lines with poles, water meters, water valves, gas, cable, fiber, tele com, etc.
- Tie all utility lines as marked by one call
- Trees 6" and larger
- Tie 30 bore holes
- Deliver topo in desired cadd format with associated surface and point files, contours will be shown on 1' intervals,
- This includes the re-alignment of Ruddell St.
- Tie 24 SUE test holes

The minimum survey information to be provided on the plans shall include the following:

- A Project Control Sheet, showing **ALL** Control Points, used or set while gathering data. Generally on a scale of not less than 1:400:
- The following information about each Control Point;
 - a. Identified (Existing. CITY Monument #8901, PK Nail, 5/8" Iron Rod)
 - b. X, Y and Z Coordinates, in an identified coordinate system, and a referred bearing base. Z coordinate on CITY Datum only.
 - c. Descriptive Location (Ex. Set in the centerline of the inlet in the South curb line of North Side Drive at the East end of radius at the Southeast corner of North Side Drive and North Main Street).
- Coordinates on all P.C.'s, P.T.'s, P.I.'s, Manholes, Valves, etc., in the same coordinate system, as the Control.

- No less than two horizontal bench marks, per line or location.
- Bearings given on all proposed centerlines, or baselines.
- Station equations relating utilities to paving, when appropriate.

Temporary Right of Entry Preparation and Submittal:

- Prior to entering property, the ENGINEER shall prepare, mail and obtain Temporary Right of Entry from up to 195 landowners.

TASK 7. QUIET ZONE STUDY FOR MINGO ROAD

ENGINEER will prepare quiet zone plans, report and calculations for six at-grade crossings along Mingo Road. Consultant will also submit required documents for the Notice of Intent. ENGINEER will use the necessary technical requirements, references, and guides to accomplish this work including, but not limited to: City of Denton Design Standards; FRA - "Train Horn Final Rule"; ADA - Standards for Accessible Design; FHA - Railroad-Highway Crossing Handbook; AASHTO - A Policy on Geometric Design of Highways and Streets; and AREMA - Manual for Rail Engineering; and MUTCD.

7.1 Site Visits/Meetings

- Initial site visit
- Diagnostic Field Meeting. The involved parties may include, but are not limited to staff from FRA, UPRR Railway, and City of Denton.

7.2 Rail Crossing Inventories

- Document detailed field observations for FRA inventories
- Gather data and observations for inventories
- Update freight rail inventories (assume 6 crossings)
- Develop new freight rail inventories (assume 6 crossings)

7.3 Plans Preparation

- Quantity Summaries
- Typical Sections & Details
- Temporary Traffic Control Plan
- Signage Plan
- Paving Plan

7.4 Notice of Intent

- Develop all design parameters for Quiet Zones mitigation scenarios
- Analysis and calculations for Quiet Zone mitigation scenarios
- Construction cost estimates for Quiet Zone mitigation scenarios
- Prepare NOI for Quiet Zone
- Address City comments on NOI
- Prepare technical memo summarizing mitigation scenarios
- Address City comments on technical memo

FEE SCHEDULE EXHIBIT FOR TWU AREA CAPITAL IMPROVEMENTS PROGRAM - PHASE 1

PROVIDER NAME: BRIDGEFARMER & ASSOCIATES, INC.

1. MINGO RD / RUDELL ST INTERSECTION IMPROVEMENTS (30%)

	Project Manager	Senior Engineer	EIT	CADD Operator	Admin / Clerical	Total Hours	Total Fee
	\$220.00	\$165.00	\$150.00	\$120.00			
Plans Preparation							
Removals	2	4	16	4		26	\$3,980.00
Roadway Horizontal Geometry	6	20	60	30		116	\$17,220.00
Roadway Profiles	6	60	30	16		112	\$17,640.00
Roadway Typical sections	1	6	32	8		47	\$6,970.00
Roadway Cross sections	1	8	40	8		57	\$8,500.00
Traffic Control	6	40	40	8		94	\$14,880.00
Guardrail Plan	0	0	0	0		0	\$0.00
Signing / Striping Plan	1	12	24	8		45	\$6,760.00
Traffic Signals	2	40	24	0		66	\$10,640.00
Grading Plan	4	8	32	8		52	\$7,960.00
Drainage Maps	4	24	8	8		44	\$7,000.00
Culvert Plan & Profiles	1	24	8	8		41	\$6,340.00
Stormdrain Plan & Profiles	4	80	32	16		132	\$20,800.00
						<i>Subtotal:</i>	\$128,690.00
Other Miscellaneous							
Railroad Coordination	60	40	40				\$25,800.00
Coordination with City	40						\$8,800.00
Coordination with Subconsultants	16	25					\$7,645.00
Site Visits	16	8					\$4,840.00
Utilities Coordination	6	6					\$2,310.00
						<i>Subtotal:</i>	\$49,395.00

Subconsultant Services	Unit	Unit Rate	# Units				
<i>Survey</i>							
Topographic Survey / Property Survey	LS	\$63,000.00	1				\$63,000.00
Right-of-Way Parcels (\$2500 ea)	Parcel	\$2,500.00	13				\$32,500.00
Right of Entry Letters	Parcel	\$225.00	75				\$16,875.00
						<i>Subtotal Survey:</i>	\$112,375.00
<i>Subsurface Utility Engineering</i>							
Traffic Control	DAY	\$1,500.00	1				\$1,500.00
QL "B"	LF	\$1.50	20000				\$30,000.00
QL "C&D"	LF	\$0.45	4000				\$1,800.00
Test Hole (0-4 ft)	EA	\$950.00	0				\$0.00
Test Hole (4-8 ft)	EA	\$1,250.00	5				\$6,250.00
Test Hole (8-12 ft)	EA	\$1,550.00	0				\$0.00
Test Hole (12-18 ft)	EA	\$2,300.00	0				\$0.00
Pavement Coring	EA	\$200.00	2				\$400.00
						<i>Subtotal SUE:</i>	\$39,950.00
						Bridgefarmer Subtotal:	\$178,085.00
						Subconsultant Subtotal:	\$152,325.00
						Total Estimate:	\$330,410.00

2. MINGO RD FROM BELL AVE TO RUDELL ST (30%)							
	Project Manager	Senior Engineer	EIT	CADD Operator	Admin / Clerical	Total Hours	Total Fee
	\$220.00	\$165.00	\$150.00	\$120.00			
Plans Preparation							
Removals	2	12	40	8		62	\$9,380.00
Roadway Horizontal Geometry	8	40	80	40		168	\$25,160.00
Roadway Profiles	8	80	40	24		152	\$23,840.00
Roadway Typical sections	4	12	60	12		88	\$13,300.00
Roadway Cross sections	2	8	40	12		62	\$9,200.00
Traffic Control	12	80	60	20		172	\$27,240.00
Guardrail Plan	0	0	0	0		0	\$0.00
Signing / Striping Plan	2	24	24	12		62	\$9,440.00
Grading Plan	8	24	24	12		68	\$10,760.00
Drainage Maps	8	30	30	12		80	\$12,650.00
Culvert Plan & Profiles	4	32	32	8		76	\$11,920.00
Stormdrain Plan & Profiles	4	80	60	60		204	\$30,280.00
						<i>Subtotal:</i>	\$183,170.00
Other Miscellaneous							
Coordination with City	40						\$8,800.00
Coordination with Subconsultants	24	16					\$7,920.00
Site Visit	24	24					\$9,240.00
Utilities Coordination	16	8					\$4,840.00
						<i>Subtotal:</i>	\$30,800.00

Subconsultant Services	Unit	Unit Rate	# Units				
<i>Survey</i>							
Topographic Survey / Property Survey	LS	\$54,900.00	1				\$54,900.00
Right-of-Way Parcels (\$2500 ea)	Parcel	\$2,500.00	17				\$42,500.00
Right of Entry Letters	Parcel	\$225.00	50				\$11,250.00
						<i>Subtotal Survey:</i>	\$108,650.00
<i>Subsurface Utility Engineering</i>							
Traffic Control	DAY	\$1,500.00	1				\$1,500.00
QL "B"	LF	\$1.50	30000				\$45,000.00
QL "C&D"	LF	\$0.45	6000				\$2,700.00
Test Hole (0-4 ft)	EA	\$950.00	0				\$0.00
Test Hole (4-8 ft)	EA	\$1,250.00	6				\$7,500.00
Test Hole (8-12 ft)	EA	\$1,550.00	0				\$0.00
Test Hole (12-18 ft)	EA	\$2,300.00	0				\$0.00
Pavement Coring	EA	\$200.00	3				\$600.00
						<i>Subtotal SUE:</i>	\$57,300.00
						Bridgefarmer Subtotal:	\$213,970.00
						Subconsultant Subtotal:	\$165,950.00
						Total Estimate:	\$379,920.00

3. MINGO RD FROM RUDELL ST TO MOCKINGBIRD LN (30%)							
	Project Manager	Senior Engineer	EIT	CADD Operator	Admin / Clerical	Total Hours	Total Fee
	\$220.00	\$165.00	\$150.00	\$120.00			
Plans Preparation							
Removals	2	24	50	12	0	88	\$13,340.00
Roadway Horizontal Geometry	8	50	120	40	0	218	\$32,810.00
Roadway Profiles	8	100	60	40	0	208	\$32,060.00
Roadway Typical sections	6	16	60	16	0	98	\$14,880.00
Roadway Cross sections	2	8	60	8	0	78	\$11,720.00
Traffic Control	16	80	80	40	0	216	\$33,520.00
Guardrail Plan	0	0	0	0	0	0	\$0.00
Signing / Striping Plan	3	30	40	16	0	89	\$13,530.00
Traffic Signals	2	60	24	0	0	86	\$13,940.00
Grading Plan	8	40	40	16	0	104	\$16,280.00
Drainage Maps	8	60	40	16	0	124	\$19,580.00
Culvert Plan & Profiles	4	40	24	16	0	84	\$13,000.00
Stormdrain Plan & Profiles	8	80	80	120	0	288	\$41,360.00
						<i>Subtotal:</i>	\$256,020.00
Other Miscellaneous							
Railroad Coordination	24						\$5,280.00
Coordination with City	32						\$7,040.00
Coordination with Subconsultants	30	30					\$11,550.00
Site Visit	16	16					\$6,160.00
Utilities Coordination	6	6					\$2,310.00
						<i>Subtotal:</i>	\$32,340.00

Subconsultant Services						
	Unit	Unit Rate	# Units			
<i>Survey</i>						
Topographic Survey / Property Survey	LS	\$79,200.00	1			\$79,200.00
Right-of-Way Parcels (\$2500 ea)	Parcel	\$2,500.00	27			\$67,500.00
Right of Entry Letters	Parcel	\$225.00	50			\$11,250.00
					<i>Subtotal Survey:</i>	\$157,950.00
<i>Subsurface Utility Engineering</i>						
Traffic Control	DAY	\$1,500.00	2			\$3,000.00
QL "B"	LF	\$1.50	50500			\$75,750.00
QL "C&D"	LF	\$0.45	10100			\$4,545.00
Test Hole (0-4 ft)	EA	\$950.00	3			\$2,850.00
Test Hole (4-8 ft)	EA	\$1,250.00	4			\$5,000.00
Test Hole (8-12 ft)	EA	\$1,550.00	4			\$6,200.00
Test Hole (12-18 ft)	EA	\$2,300.00	0			\$0.00
Pavement Coring	EA	\$200.00	6			\$1,200.00
					<i>Subtotal SUE:</i>	\$98,545.00
Bridgefarmer Subtotal:						\$288,360.00
Subconsultant Subtotal:						\$256,495.00
Total Estimate:						\$544,855.00

4. RUDELLE ST FROM US 380 TO MINGO RD (30%)							
	Project Manager	Senior Engineer	EIT	CADD Operator	Admin / Clerical	Total Hours	Total Fee
	\$220.00	\$165.00	\$150.00	\$120.00			
Plans Preparation							
Removals	2	6	16	6		30	\$4,550.00
Roadway Horizontal Geometry	6	32	50	24		112	\$16,980.00
Roadway Profiles	6	40	40	16		102	\$15,840.00
Roadway Typical sections	1	12	30	12		55	\$8,140.00
Roadway Cross sections	1	8	40	8		57	\$8,500.00
Traffic Control	8	60	40	16		124	\$19,580.00
Guardrail Plan	0	0	0	0		0	\$0.00
Signing / Striping Plan	1	8	16	8		33	\$4,900.00
Grading Plan	4	16	16	8		44	\$6,880.00
Drainage Maps	4	24	8	8		44	\$7,000.00
Stormdrain Plan & Profiles	4	60	32	40		136	\$20,380.00
						<i>Subtotal:</i>	\$112,750.00
Other Miscellaneous							
TxDOT Coordination	16	16					\$6,160.00
Coordination with City	24						\$5,280.00
Coordination with Subconsultants	16	25					\$7,645.00
Site Visit	24	16					\$7,920.00
Utilities Coordination	6	6					\$2,310.00
						<i>Subtotal:</i>	\$29,315.00

Subconsultant Services						
	Unit	Unit Rate	# Units			
<i>Survey</i>						
Topographic Survey / Property Survey	LS	\$18,500.00	1			\$18,500.00
Right-of-Way Parcels (\$2500 ea)	Parcel	\$2,500.00	12			\$30,000.00
Right of Entry Letters	Parcel	\$225.00	20			\$4,500.00
					<i>Subtotal Survey:</i>	\$53,000.00
<i>Subsurface Utility Engineering</i>						
Traffic Control	DAY	\$1,500.00	1			\$1,500.00
QL "B"	LF	\$1.50	9600			\$14,400.00
QL "C&D"	LF	\$0.45	1900			\$855.00
Test Hole (0-4 ft)	EA	\$950.00	0			\$0.00
Test Hole (4-8 ft)	EA	\$1,250.00	2			\$2,500.00
Test Hole (8-12 ft)	EA	\$1,550.00	0			\$0.00
Test Hole (12-18 ft)	EA	\$2,300.00	0			\$0.00
Pavement Coring	EA	\$200.00	2			\$400.00
					<i>Subtotal SUE:</i>	\$19,655.00
Bridgefarmer Subtotal:						\$142,065.00
Subconsultant Subtotal:						\$72,655.00
Total Estimate:						\$214,720.00

5. QUIET ZONE STUDY FOR MINGO RD							
	Project Manager	Senior Engineer	EIT	CADD Operator	Admin / Clerical	Total Hours	Total Fee
	\$220.00	\$165.00	\$150.00	\$120.00			
Site Visits/Meetings							
Initial site visit		8	8			16	\$2,520.00
Diagnostic Field Meeting	8	8				16	\$3,080.00
Rail Crossing Inventories							
Document detailed field observations for FRA inventories		16	4			20	\$3,240.00
Gather data and observations for inventories	2	4	8			14	\$2,300.00
Update freight rail inventories (assume 6 crossings)		12				12	\$1,980.00
Develop new freight rail inventories (assume 6 crossings)		48				48	\$7,920.00
Plans Preparation							
Quantity Summaries	2	2	4			8	\$1,370.00
Typical Sections & Details	4	12	8	4		28	\$4,540.00
Temporary Traffic Control Plan	4	48	12	12		76	\$12,040.00
Signage Plan	4	36	12	8		60	\$9,580.00
Paving Plan	8	48	12	8		76	\$12,440.00
Notice of Intent							
Develop all design parameters for Quiet Zones mitigation	2	8				10	\$1,760.00
Analysis and calculations for Quiet Zone mitigation	2	8				10	\$1,760.00
Construction cost estimates for Quiet Zone mitigation	1	4	4			9	\$1,480.00
Prepare NOI for Quiet Zone	2	16	2			20	\$3,380.00
Address City comments on NOI	1	4				5	\$880.00
Prepare technical memo summarizing mitigation	2	12	2			16	\$2,720.00
Address City comments on technical memo	1	4				5	\$880.00
						<i>Subtotal:</i>	\$73,870.00
Other Miscellaneous							
Railroad Coordination	30						\$6,600.00
Coordination with City	40						\$8,800.00
Coordination with Subconsultants	25	25					\$9,625.00
Site Visit	16	16					\$6,160.00
Utilities Coordination	6	6					\$2,310.00
						<i>Subtotal:</i>	\$33,495.00
						Bridgefarmer Subtotal:	\$107,365.00
						Subconsultant Subtotal:	\$0.00
						Total Estimate:	\$107,365.00

SUMMARY**1. MINGO RD / RUDELLE ST INTERSECTION IMPROVEMENTS (30%)**

Subtotal Bridgefarmer

\$178,085.00

Subtotal Sub-Consultants

\$152,325.00

Subtotal Component 1

\$330,410.00**2. MINGO RD FROM BELL AVE TO RUDELLE ST (30%)**

Subtotal Bridgefarmer

\$213,970.00

Subtotal Sub-Consultants

\$165,950.00

Subtotal Component 2

\$379,920.00**3. MINGO RD FROM RUDELLE ST TO MOCKINGBIRD LN (30%)**

Subtotal Bridgefarmer

\$288,360.00

Subtotal Sub-Consultants

\$256,495.00

Subtotal Component 3

\$544,855.00**4. RUDELLE ST FROM US 380 TO MINGO RD (30%)**

Subtotal Bridgefarmer

\$142,065.00

Subtotal Sub-Consultants

\$72,655.00

Subtotal Component 4

\$214,720.00**5. QUIET ZONE STUDY FOR MINGO RD**

Subtotal Bridgefarmer

\$107,365.00

Subtotal Sub-Consultants

\$0.00

Subtotal Component 5

\$107,365.00**TOTAL: \$1,577,270.00**

ATTACHMENT “C”

CHANGES AND AMENDMENTS TO STANDARD AGREEMENT

Design Services for

TWU Area Capital Projects Program - Phase 1

No modifications to the Standard Agreement are necessary for this project.

Attachment D - TWU Area Capital Projects Program - Phase 1

ID	Task Name	Duration	Start	Finish	January	February	March	April	May	June	July	August	September
1	Notice to Proceed	0 days	Mon 3/22/21	Mon 3/22/21	2/2	11/3	11/10	11/17	11/24	11/31	2/7	2/14	2/21
2	Topo Survey	30 days	Mon 4/12/21	Fri 5/21/21									
3	CONCEPTUAL DESIGN	28 days	Wed 5/26/21	Fri 7/2/21									
4	Roadway Horizontal	10 days	Wed 5/26/21	Tue 6/8/21									
5	Roadway Profiles	10 days	Wed 6/9/21	Tue 6/22/21									
6	Roadway Typical sections	3 days	Wed 6/9/21	Fri 6/11/21									
7	Estimate & Quantities	3 days	Mon 6/14/21	Wed 6/16/21									
8	Exhibit Preparation	5 days	Mon 6/14/21	Fri 6/18/21									
9	City Meetings & Review	10 days	Mon 6/21/21	Fri 7/2/21									
10	Railroad Coordination	90 days	Mon 7/5/21	Fri 11/5/21									
11	30% DESIGN	72 days	Mon 6/21/21	Tue 9/28/21									
12	Roadway Horizontal	10 days	Mon 6/21/21	Fri 7/2/21									
13	Roadway Profiles	10 days	Mon 7/5/21	Fri 7/16/21									
14	Roadway Typical sections	2 days	Mon 7/5/21	Tue 7/6/21									
15	Roadway Cross Sections	10 days	Mon 7/19/21	Fri 7/30/21									
16	Traffic Control	15 days	Mon 7/19/21	Fri 8/6/21									
17	Guardrail	2 days	Mon 8/2/21	Tue 8/3/21									
18	Signing & Striping	5 days	Mon 7/5/21	Fri 7/9/21									
19	Grading	7 days	Mon 8/2/21	Tue 8/10/21									
20	Drainage Maps	5 days	Wed 8/11/21	Tue 8/17/21									
21	Culverts	5 days	Wed 8/18/21	Tue 8/24/21									
22	Stormdrain	15 days	Wed 8/18/21	Tue 9/7/21									
23	SWPPP	5 days	Wed 9/8/21	Tue 9/14/21									
24	Estimate & Quantities	5 days	Wed 9/15/21	Tue 9/21/21									
25	QA / QC	10 days	Wed 9/15/21	Tue 9/28/21									
26	Submit 30% Plans	0 days	Tue 9/28/21	Tue 9/28/21									

Project: Mingo
Date: Mon 2/8/21

Task Split

Progress Milestone

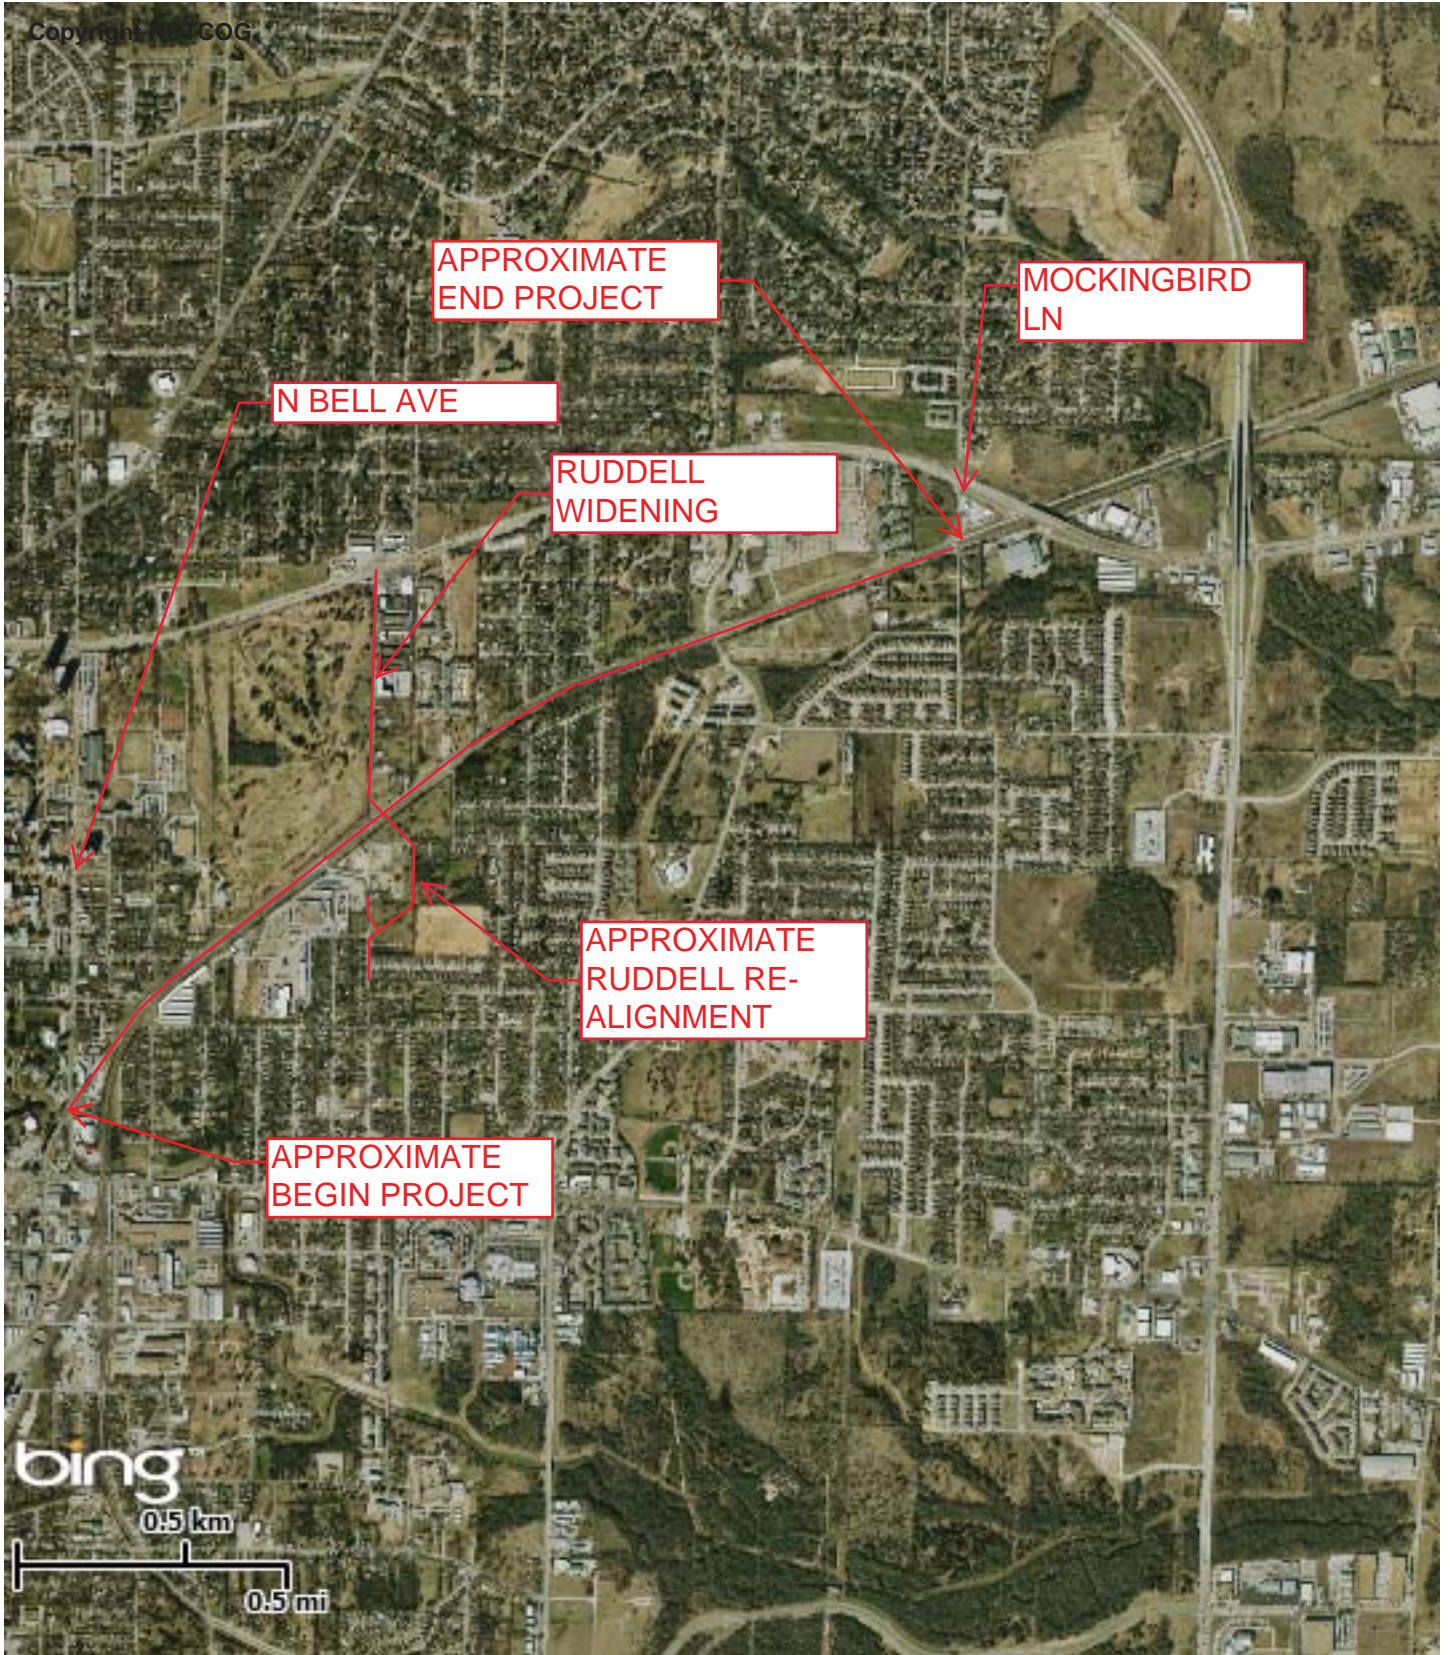
Summary Project Summary

External Tasks External Milestone

Deadline

Page 1

ATTACHMENT E - LOCATION MAP



My Map
DFWMaps.com

DISCLAIMER
This data has been compiled for NCTCOG. Various official and unofficial sources were used to gather this information. Every effort was made to ensure the accuracy of this data, however, no guarantee is given or implied as to the accuracy of said data.



Exhibit CIQ

CONFLICT OF INTEREST QUESTIONNAIRE -	FORM CIQ
For vendor or other person doing business with local governmental entity	

This questionnaire reflects changes made to the law by H.B. 23, 84th Leg., Regular Session.

This questionnaire is being filed in accordance with Chapter 176, Local Government Code, by a vendor who has a business relationship as defined by Section 176.001(1-a) with a local governmental entity and the vendor meets requirements under Section 176.006(a).

By law this questionnaire must be filed with the records administrator of the local government entity not later than the 7th business day after the date the vendor becomes aware of facts that require the statement to be filed. See Section 176.006(a-1), Local Government Code.

A vendor commits an offense if the vendor knowingly violates Section 176.006, Local Government Code. An offense under this section is a misdemeanor.

1 Name of vendor who has a business relationship with local governmental entity. Bridgefarmer & Associates, Inc.

2 Check this box if you are filing an update to a previously filed questionnaire.

(The law requires that you file an updated completed questionnaire with the appropriate filing authority not later than the 7th business day after the date on which you became aware that the originally filed questionnaire was incomplete or inaccurate.)

3 Name of local government officer about whom the information in this section is being disclosed.

Name of Officer

This section, (item 3 including subparts A, B, C & D), must be completed for each officer with whom the vendor has an employment or other business relationship as defined by Section 176.001(1-a), Local Government Code. Attach additional pages to this Form CIQ as necessary.

A. Is the local government officer named in this section receiving or likely to receive taxable income, other than investment income, from the vendor?

Yes No

B. Is the vendor receiving or likely to receive taxable income, other than investment income, from or at the direction of the local government officer named in this section AND the taxable income is not received from the local governmental entity?

Yes No

C. Is the filer of this questionnaire employed by a corporation or other business entity with respect to which the local government officer serves as an officer or director, or holds an ownership of one percent or more?

Yes No

D. Describe each employment or business and family relationship with the local government officer named in this section.

4 I have no Conflict of Interest to disclose.

5 DocuSigned by:
Mansoor Usman

2/22/2021

Signature of vendor doing business with the governmental entity

Date

Certificate Of Completion

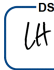
Envelope Id: 08995C4CE9D044ED830D92F3FB81C8A3	Status: Completed
Subject: Please DocuSign: City Council Contract 6590-106 TWU Area Capital Projects Program-Phase 1	
Source Envelope:	
Document Pages: 41	Signatures: 6
Certificate Pages: 7	Initials: 1
AutoNav: Enabled	Envelope Originator:
Envelopeld Stamping: Enabled	Cori Power
Time Zone: (UTC-06:00) Central Time (US & Canada)	901B Texas Street
	Denton, TX 76209
	cori.power@cityofdenton.com
	IP Address: 198.49.140.104

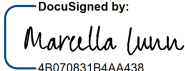
Record Tracking

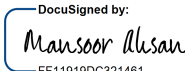
Status: Original	Holder: Cori Power	Location: DocuSign
2/19/2021 3:24:04 PM	cori.power@cityofdenton.com	

Signer Events

Signer Events	Signature	Timestamp
Cori Power cori.power@cityofdenton.com Senior Buyer City of Denton Security Level: Email, Account Authentication (None)	Completed Using IP Address: 198.49.140.104	Sent: 2/19/2021 3:54:08 PM Viewed: 2/19/2021 3:54:23 PM Signed: 2/19/2021 3:55:36 PM
Electronic Record and Signature Disclosure: Not Offered via DocuSign		

Lori Hewell lori.hewell@cityofdenton.com Purchasing Manager City of Denton Security Level: Email, Account Authentication (None)	 Signature Adoption: Pre-selected Style Using IP Address: 198.49.140.104	Sent: 2/19/2021 3:55:38 PM Viewed: 2/21/2021 6:08:31 PM Signed: 2/21/2021 6:09:09 PM
Electronic Record and Signature Disclosure: Not Offered via DocuSign		

Marcella Lunn marcella.lunn@cityofdenton.com Deputy City Attorney City of Denton Security Level: Email, Account Authentication (None)	 Signature Adoption: Pre-selected Style Using IP Address: 198.49.140.104	Sent: 2/21/2021 6:09:12 PM Viewed: 2/22/2021 4:49:57 PM Signed: 2/22/2021 4:53:00 PM
Electronic Record and Signature Disclosure: Not Offered via DocuSign		

Mansoor Ahsan Ahsan@bridgefarmer.com Chief Executive Officer Bridgefarmer & Associates, Inc. Security Level: Email, Account Authentication (None)	 Signature Adoption: Pre-selected Style Using IP Address: 74.203.164.130	Sent: 2/22/2021 4:53:04 PM Viewed: 2/22/2021 5:20:45 PM Signed: 2/22/2021 5:36:13 PM
Electronic Record and Signature Disclosure: Accepted: 2/22/2021 5:20:45 PM ID: 25a54098-db8f-429d-bece-0f05d6aa0a68		

Signer Events

Rebecca Diviney
 Rebecca.Diviney@cityofdenton.com
 Director of Capital Projects/City Engineer
 Security Level: Email, Account Authentication (None)

Signature

DocuSigned by:

 CE9F2B4E4B6745F...
 Signature Adoption: Pre-selected Style
 Using IP Address: 198.49.140.10

Timestamp

Sent: 2/22/2021 5:36:16 PM
 Resent: 3/1/2021 5:47:15 PM
 Viewed: 2/23/2021 9:01:04 AM
 Signed: 3/1/2021 5:48:51 PM

Electronic Record and Signature Disclosure:

Accepted: 3/1/2021 5:48:23 PM
 ID: 53b13208-cb35-4e95-b555-1b9670aa32dc

Cheyenne Defee
 cheyenne.defee@cityofdenton.com
 Contract Administrator
 City of Denton
 Security Level: Email, Account Authentication (None)

Completed

Using IP Address: 198.49.140.104

Sent: 3/1/2021 5:48:56 PM
 Viewed: 3/24/2021 7:56:12 AM
 Signed: 3/24/2021 7:56:34 AM

Electronic Record and Signature Disclosure:

Not Offered via DocuSign

Sara Hensley
 sara.hensley@cityofdenton.com
 Interim City Manager
 City of Denton
 Security Level: Email, Account Authentication (None)

DocuSigned by:

 5236DB296270423...
 Signature Adoption: Pre-selected Style
 Using IP Address: 198.49.140.10

Sent: 3/24/2021 7:56:38 AM
 Viewed: 3/24/2021 8:02:59 AM
 Signed: 3/24/2021 8:03:05 AM

Electronic Record and Signature Disclosure:

Not Offered via DocuSign

Rosa Rios
 rosa.rios@cityofdenton.com
 City Secretary
 Security Level: Email, Account Authentication (None)

DocuSigned by:

 1C5CA8C5E175493...
 Signature Adoption: Pre-selected Style
 Using IP Address: 198.49.140.10

Sent: 3/24/2021 8:03:10 AM
 Viewed: 3/24/2021 12:24:04 PM
 Signed: 3/24/2021 12:24:35 PM

Electronic Record and Signature Disclosure:

Accepted: 3/24/2021 12:24:04 PM
 ID: 947966a4-9dbc-4bd8-8543-297b7dd0e798

In Person Signer Events**Signature****Timestamp****Editor Delivery Events****Status****Timestamp****Agent Delivery Events****Status****Timestamp****Intermediary Delivery Events****Status****Timestamp****Certified Delivery Events****Status****Timestamp****Carbon Copy Events****Status****Timestamp**

Cheyenne Defee
 cheyenne.defee@cityofdenton.com
 Contract Administrator
 City of Denton
 Security Level: Email, Account Authentication (None)

COPIED

Sent: 2/19/2021 3:55:38 PM

Electronic Record and Signature Disclosure:

Not Offered via DocuSign

Carbon Copy Events	Status	Timestamp
<p>Sherri Thurman sherri.thurman@cityofdenton.com City of Denton Security Level: Email, Account Authentication (None)</p> <p>Electronic Record and Signature Disclosure: Not Offered via DocuSign</p>	<div style="border: 2px solid blue; padding: 5px; font-weight: bold; color: blue; font-size: 1.2em;">COPIED</div>	Sent: 3/1/2021 5:48:56 PM
<p>Gretna Jones gretna.jones@cityofdenton.com Legal Secretary City of Denton Security Level: Email, Account Authentication (None)</p> <p>Electronic Record and Signature Disclosure: Not Offered via DocuSign</p>	<div style="border: 2px solid blue; padding: 5px; font-weight: bold; color: blue; font-size: 1.2em;">COPIED</div>	<p>Sent: 3/1/2021 5:48:56 PM Viewed: 3/2/2021 7:55:32 AM</p>
<p>Zolaina Parker Zolaina.Parker@cityofdenton.com City of Denton Security Level: Email, Account Authentication (None)</p> <p>Electronic Record and Signature Disclosure: Not Offered via DocuSign</p>	<div style="border: 2px solid blue; padding: 5px; font-weight: bold; color: blue; font-size: 1.2em;">COPIED</div>	Sent: 3/24/2021 12:24:38 PM
<p>Cathy Welborn Cathy.Welborn@cityofdenton.com Security Level: Email, Account Authentication (None)</p> <p>Electronic Record and Signature Disclosure: Not Offered via DocuSign</p>	<div style="border: 2px solid blue; padding: 5px; font-weight: bold; color: blue; font-size: 1.2em;">COPIED</div>	Sent: 3/24/2021 12:24:38 PM
<p>Tracy Beck Tracy.Beck@cityofdenton.com Project Mngr Security Level: Email, Account Authentication (None)</p> <p>Electronic Record and Signature Disclosure: Accepted: 3/18/2021 6:29:33 PM ID: ab4003d0-7899-49c6-947e-ced05cf09ea9</p>	<div style="border: 2px solid blue; padding: 5px; font-weight: bold; color: blue; font-size: 1.2em;">COPIED</div>	Sent: 3/24/2021 12:24:39 PM
<p>Rachel Wood Rachel.Wood@cityofdenton.com Deputy Director of Facilitation City of Denton Security Level: Email, Account Authentication (None)</p> <p>Electronic Record and Signature Disclosure: Not Offered via DocuSign</p>	<div style="border: 2px solid blue; padding: 5px; font-weight: bold; color: blue; font-size: 1.2em;">COPIED</div>	Sent: 3/24/2021 12:24:40 PM
<p>Cheyenne Defee cheyenne.defee@cityofdenton.com Contract Administrator City of Denton Security Level: Email, Account Authentication (None)</p> <p>Electronic Record and Signature Disclosure: Not Offered via DocuSign</p>	<div style="border: 2px solid blue; padding: 5px; font-weight: bold; color: blue; font-size: 1.2em;">COPIED</div>	Sent: 3/24/2021 12:24:41 PM

Witness Events	Signature	Timestamp
----------------	-----------	-----------

Notary Events	Signature	Timestamp
----------------------	------------------	------------------

Envelope Summary Events	Status	Timestamps
--------------------------------	---------------	-------------------

Envelope Sent	Hashed/Encrypted	2/19/2021 3:54:08 PM
Certified Delivered	Security Checked	3/24/2021 12:24:04 PM
Signing Complete	Security Checked	3/24/2021 12:24:35 PM
Completed	Security Checked	3/24/2021 12:24:41 PM

Payment Events	Status	Timestamps
-----------------------	---------------	-------------------

Electronic Record and Signature Disclosure

ELECTRONIC RECORD AND SIGNATURE DISCLOSURE

From time to time, City of Denton (we, us or Company) may be required by law to provide to you certain written notices or disclosures. Described below are the terms and conditions for providing to you such notices and disclosures electronically through your DocuSign, Inc. (DocuSign) Express user account. Please read the information below carefully and thoroughly, and if you can access this information electronically to your satisfaction and agree to these terms and conditions, please confirm your agreement by clicking the 'I agree' button at the bottom of this document.

Getting paper copies

At any time, you may request from us a paper copy of any record provided or made available electronically to you by us. For such copies, as long as you are an authorized user of the DocuSign system you will have the ability to download and print any documents we send to you through your DocuSign user account for a limited period of time (usually 30 days) after such documents are first sent to you. After such time, if you wish for us to send you paper copies of any such documents from our office to you, you will be charged a \$0.00 per-page fee. You may request delivery of such paper copies from us by following the procedure described below.

Withdrawing your consent

If you decide to receive notices and disclosures from us electronically, you may at any time change your mind and tell us that thereafter you want to receive required notices and disclosures only in paper format. How you must inform us of your decision to receive future notices and disclosure in paper format and withdraw your consent to receive notices and disclosures electronically is described below.

Consequences of changing your mind

If you elect to receive required notices and disclosures only in paper format, it will slow the speed at which we can complete certain steps in transactions with you and delivering services to you because we will need first to send the required notices or disclosures to you in paper format, and then wait until we receive back from you your acknowledgment of your receipt of such paper notices or disclosures. To indicate to us that you are changing your mind, you must withdraw your consent using the DocuSign 'Withdraw Consent' form on the signing page of your DocuSign account. This will indicate to us that you have withdrawn your consent to receive required notices and disclosures electronically from us and you will no longer be able to use your DocuSign Express user account to receive required notices and consents electronically from us or to sign electronically documents from us.

All notices and disclosures will be sent to you electronically

Unless you tell us otherwise in accordance with the procedures described herein, we will provide electronically to you through your DocuSign user account all required notices, disclosures, authorizations, acknowledgements, and other documents that are required to be provided or made available to you during the course of our relationship with you. To reduce the chance of you inadvertently not receiving any notice or disclosure, we prefer to provide all of the required notices and disclosures to you by the same method and to the same address that you have given us. Thus, you can receive all the disclosures and notices electronically or in paper format through the paper mail delivery system. If you do not agree with this process, please let us know as described below. Please also see the paragraph immediately above that describes the consequences of your electing not to receive delivery of the notices and disclosures electronically from us.

How to contact City of Denton:

You may contact us to let us know of your changes as to how we may contact you electronically, to request paper copies of certain information from us, and to withdraw your prior consent to receive notices and disclosures electronically as follows:

To contact us by email send messages to: purchasing@cityofdenton.com

To advise City of Denton of your new e-mail address

To let us know of a change in your e-mail address where we should send notices and disclosures electronically to you, you must send an email message to us at melissa.kraft@cityofdenton.com and in the body of such request you must state: your previous e-mail address, your new e-mail address. We do not require any other information from you to change your email address..

In addition, you must notify DocuSign, Inc to arrange for your new email address to be reflected in your DocuSign account by following the process for changing e-mail in DocuSign.

To request paper copies from City of Denton

To request delivery from us of paper copies of the notices and disclosures previously provided by us to you electronically, you must send us an e-mail to purchasing@cityofdenton.com and in the body of such request you must state your e-mail address, full name, US Postal address, and telephone number. We will bill you for any fees at that time, if any.

To withdraw your consent with City of Denton

To inform us that you no longer want to receive future notices and disclosures in electronic format you may:

- i. decline to sign a document from within your DocuSign account, and on the subsequent page, select the check-box indicating you wish to withdraw your consent, or you may;
- ii. send us an e-mail to purchasing@cityofdenton.com and in the body of such request you must state your e-mail, full name, IS Postal Address, telephone number, and account number. We do not need any other information from you to withdraw consent.. The consequences of your withdrawing consent for online documents will be that transactions may take a longer time to process..

Required hardware and software

Operating Systems:	Windows2000? or WindowsXP?
Browsers (for SENDERS):	Internet Explorer 6.0? or above
Browsers (for SIGNERS):	Internet Explorer 6.0?, Mozilla FireFox 1.0, NetScape 7.2 (or above)
Email:	Access to a valid email account
Screen Resolution:	800 x 600 minimum
Enabled Security Settings:	<ul style="list-style-type: none"> •Allow per session cookies •Users accessing the internet behind a Proxy Server must enable HTTP 1.1 settings via proxy connection

** These minimum requirements are subject to change. If these requirements change, we will provide you with an email message at the email address we have on file for you at that time providing you with the revised hardware and software requirements, at which time you will have the right to withdraw your consent.

Acknowledging your access and consent to receive materials electronically

To confirm to us that you can access this information electronically, which will be similar to other electronic notices and disclosures that we will provide to you, please verify that you were able to read this electronic disclosure and that you also were able to print on paper or electronically save this page for your future reference and access or that you were able to e-mail this disclosure and consent to an address where you will be able to print on paper or save it for your future reference and access. Further, if you consent to receiving notices and disclosures exclusively in electronic format on the terms and conditions described above, please let us know by clicking the 'I agree' button below.

By checking the 'I Agree' box, I confirm that:

- I can access and read this Electronic CONSENT TO ELECTRONIC RECEIPT OF ELECTRONIC RECORD AND SIGNATURE DISCLOSURES document; and
- I can print on paper the disclosure or save or send the disclosure to a place where I can print it, for future reference and access; and
- Until or unless I notify City of Denton as described above, I consent to receive from exclusively through electronic means all notices, disclosures, authorizations, acknowledgements, and other documents that are required to be provided or made available to me by City of Denton during the course of my relationship with you.